


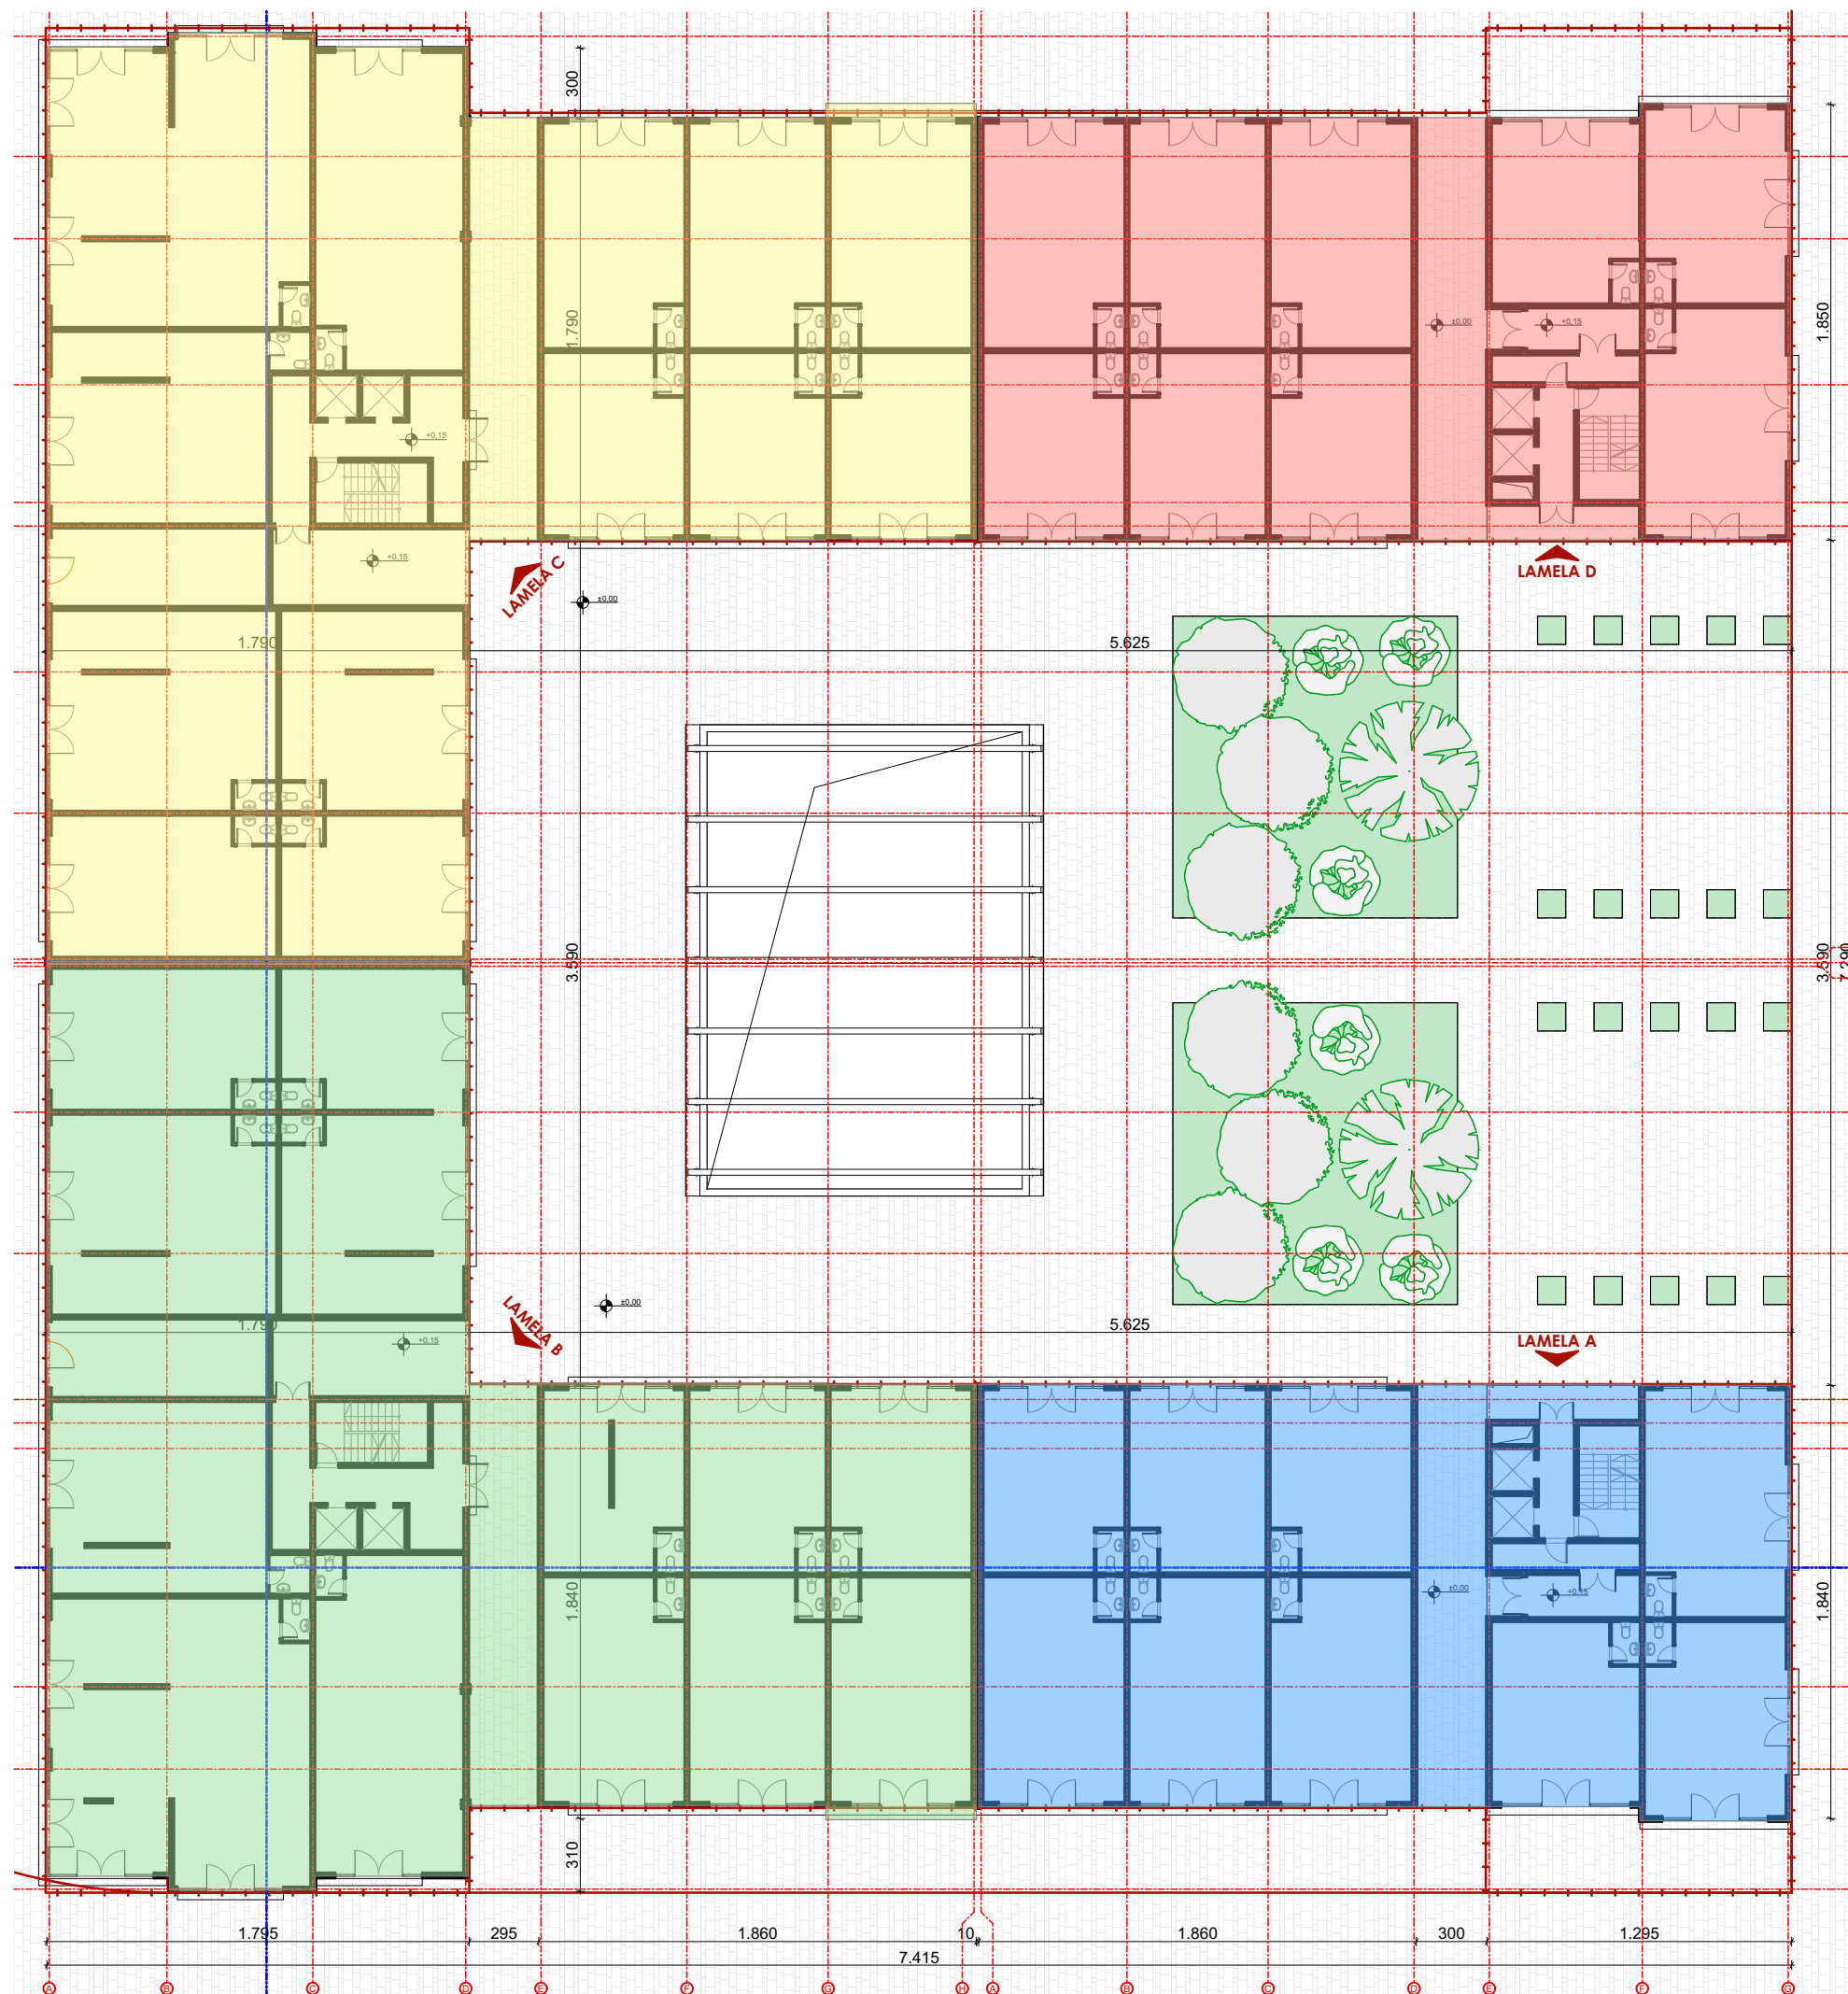

PRIKAZ LAMELA R=1:300