



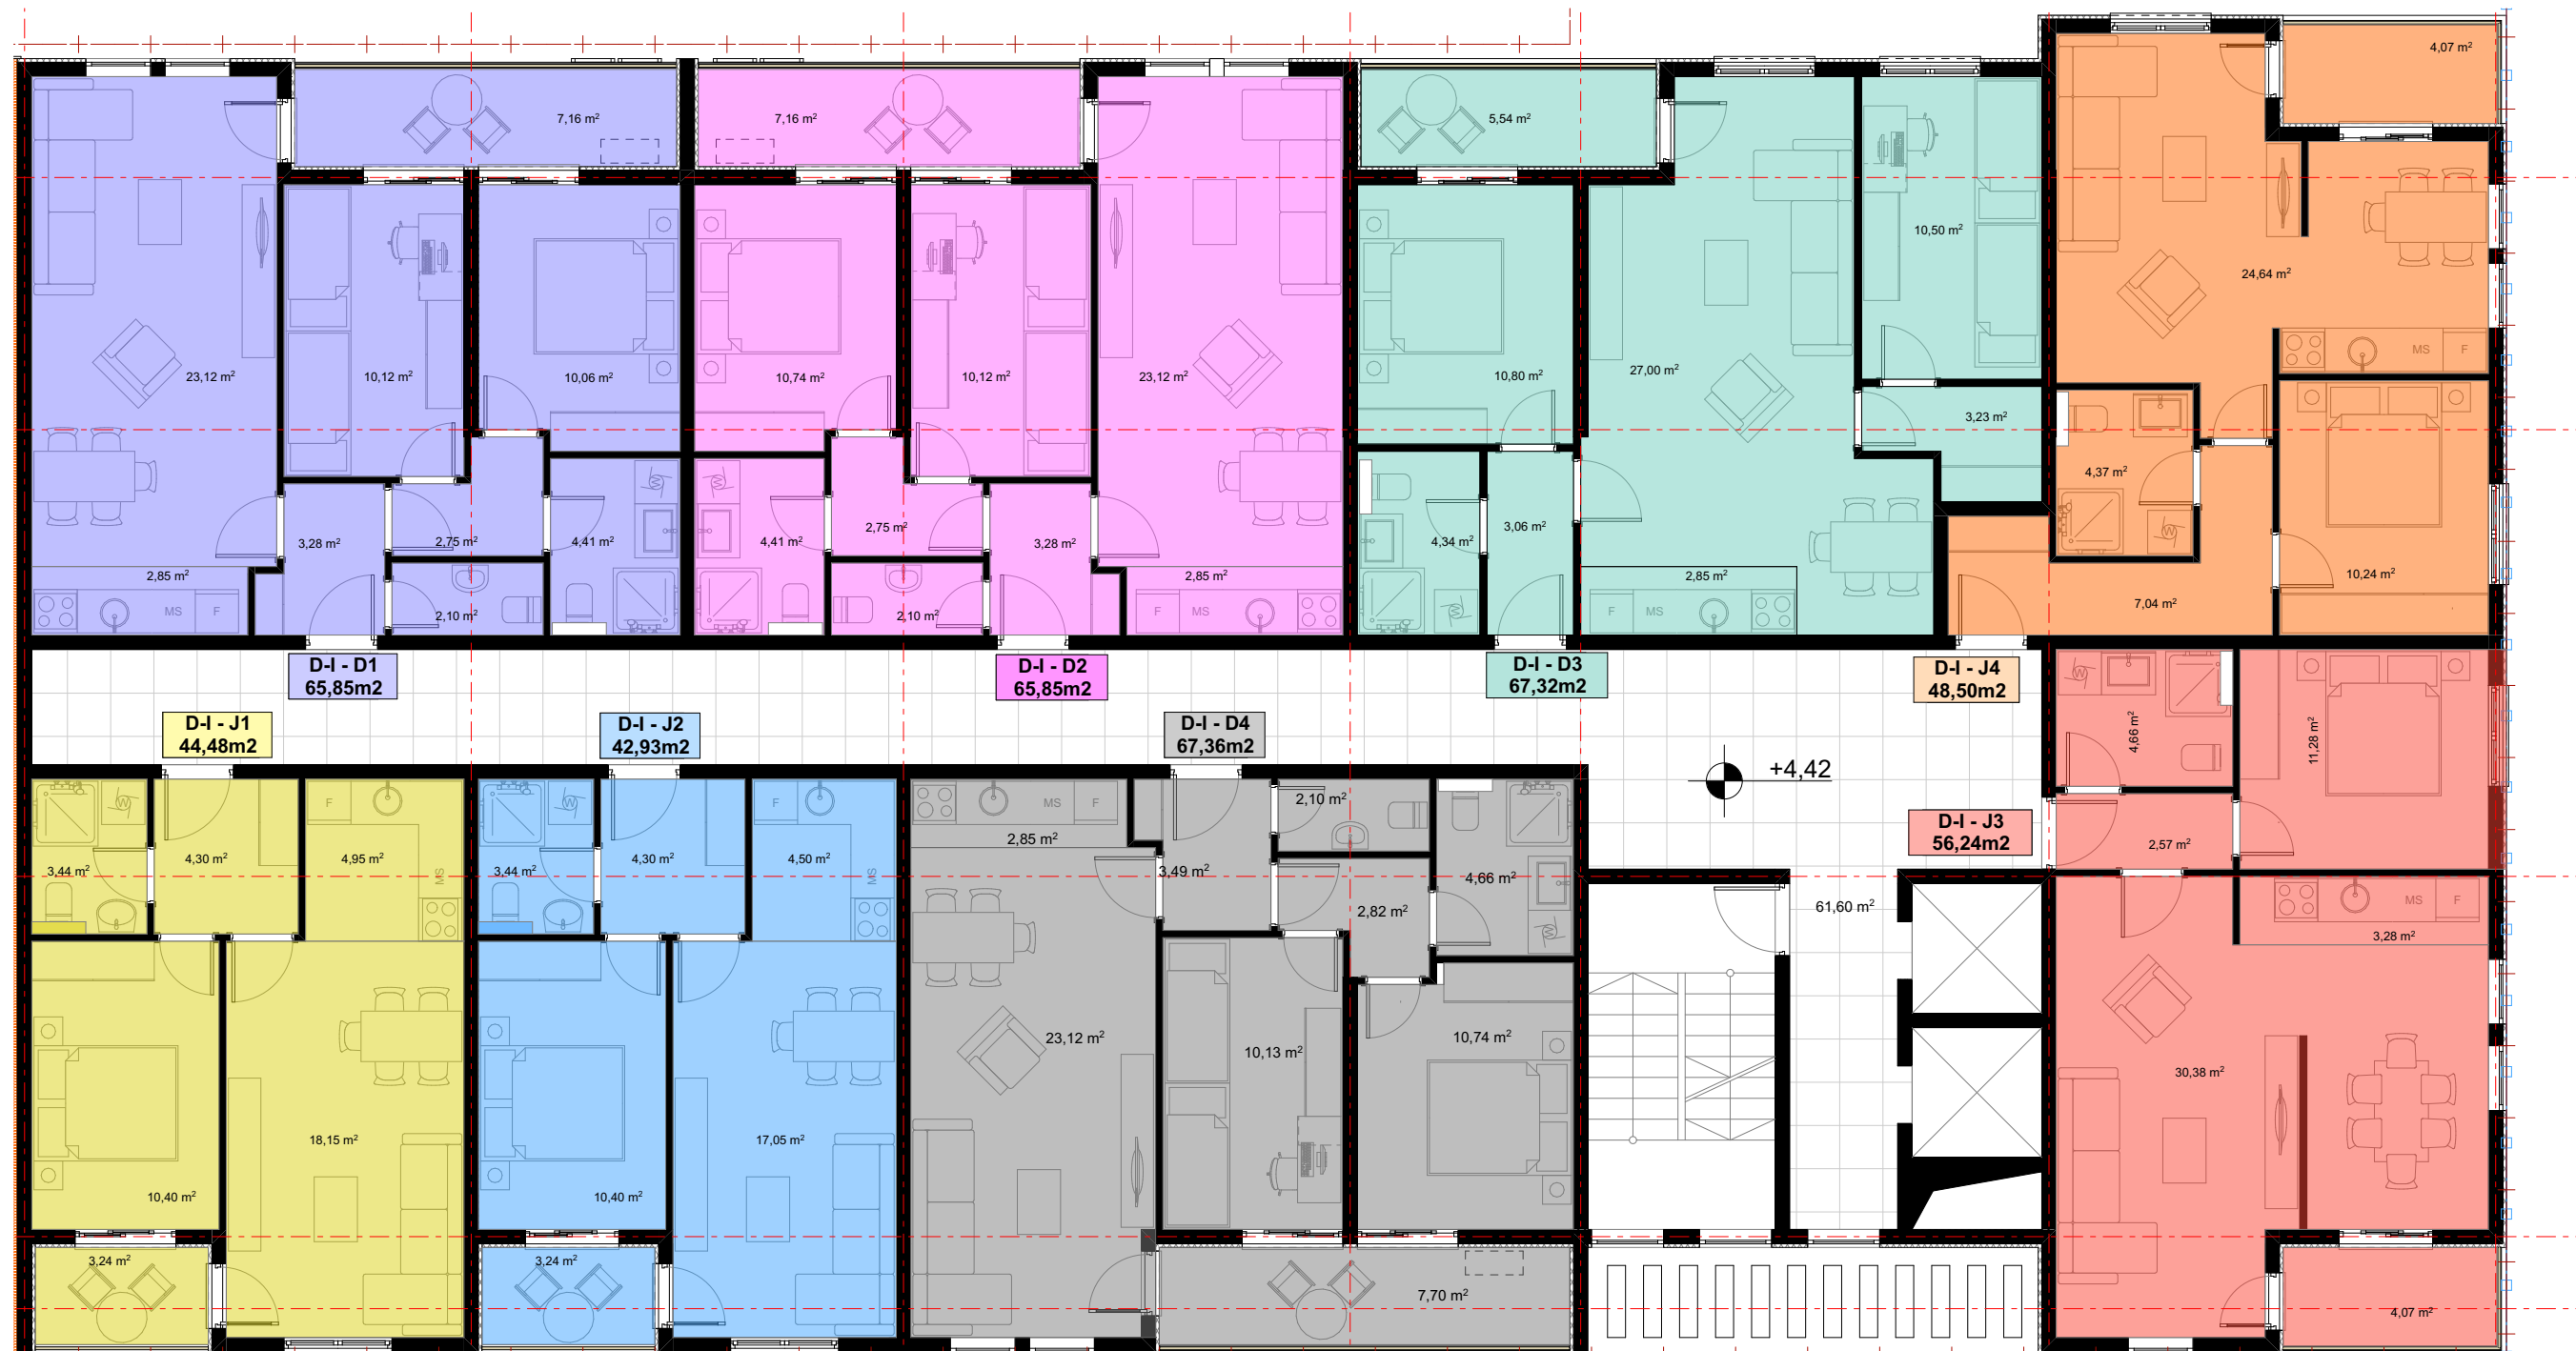

LAMELA D

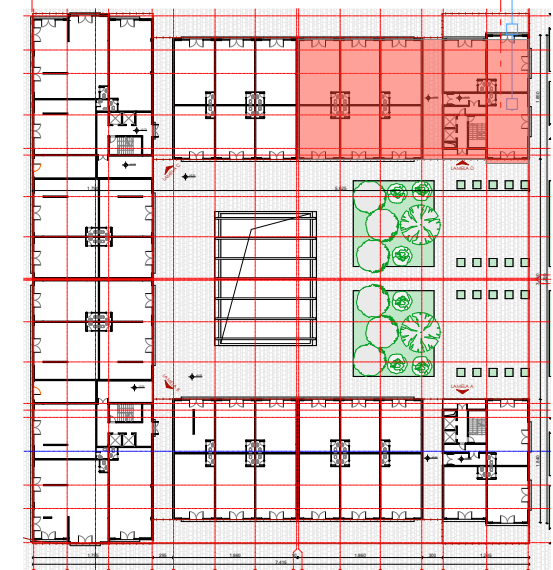

OSNOVA I SPRATA R=1:100