


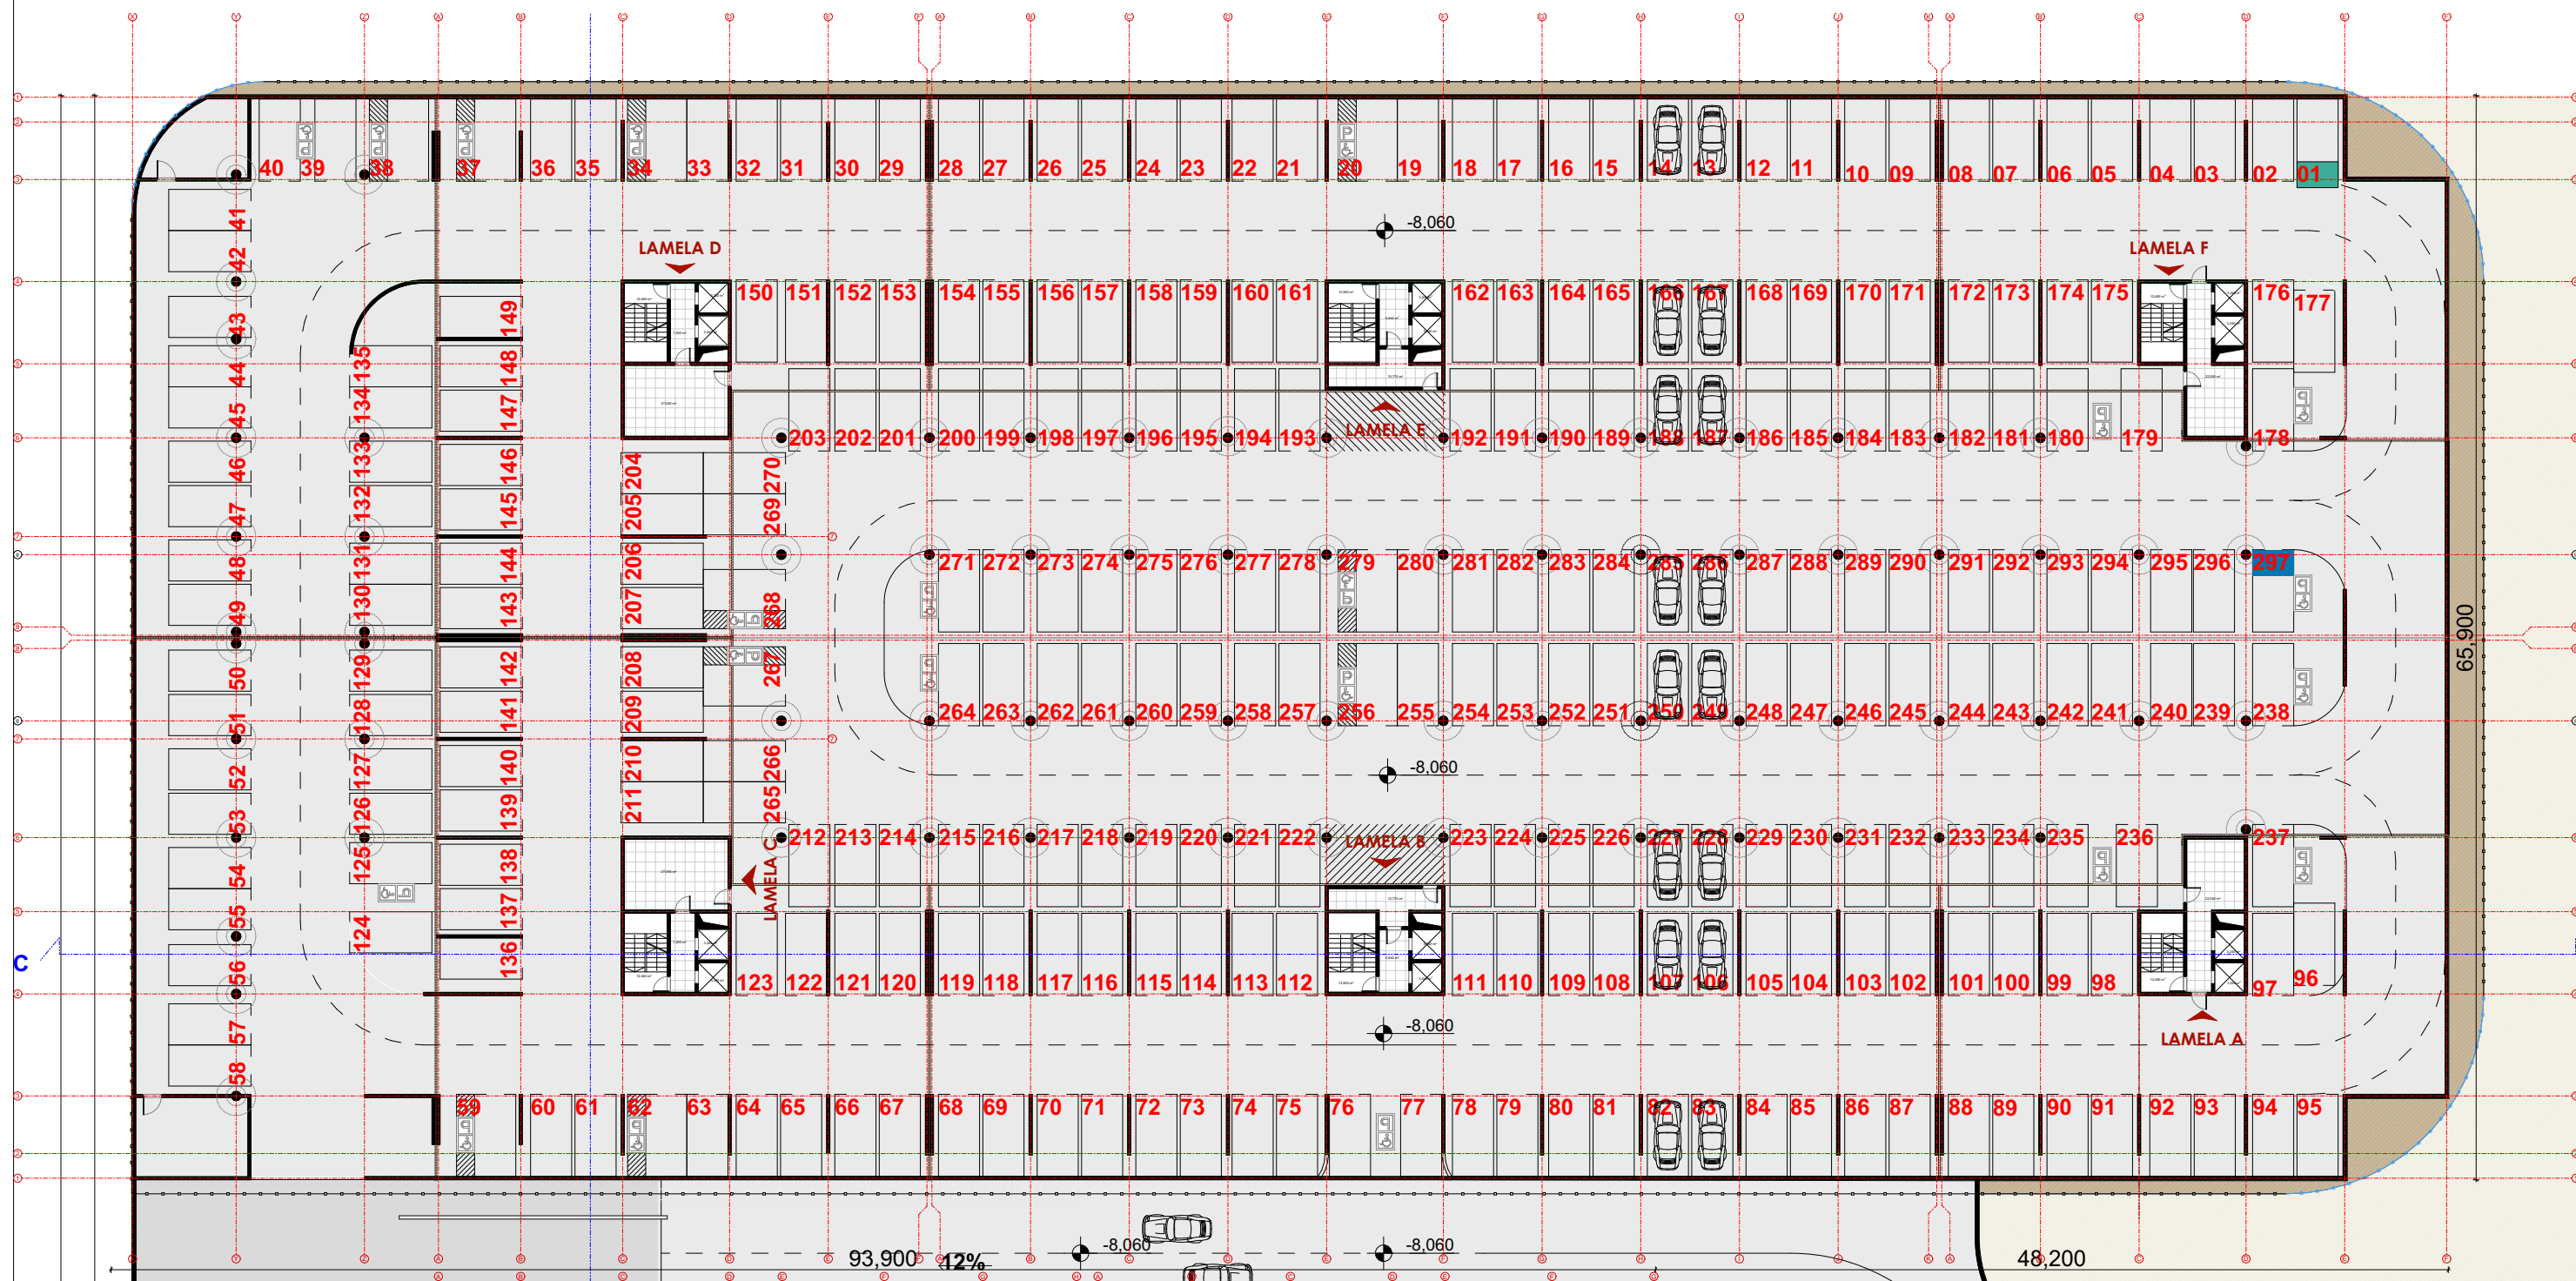

OSNOVA GARAŽE -1 R=1:400